

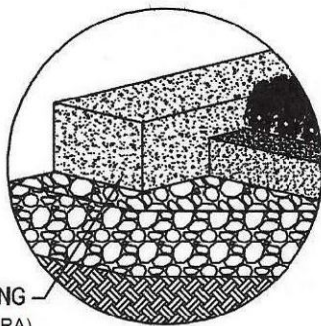


UltimateGrass™

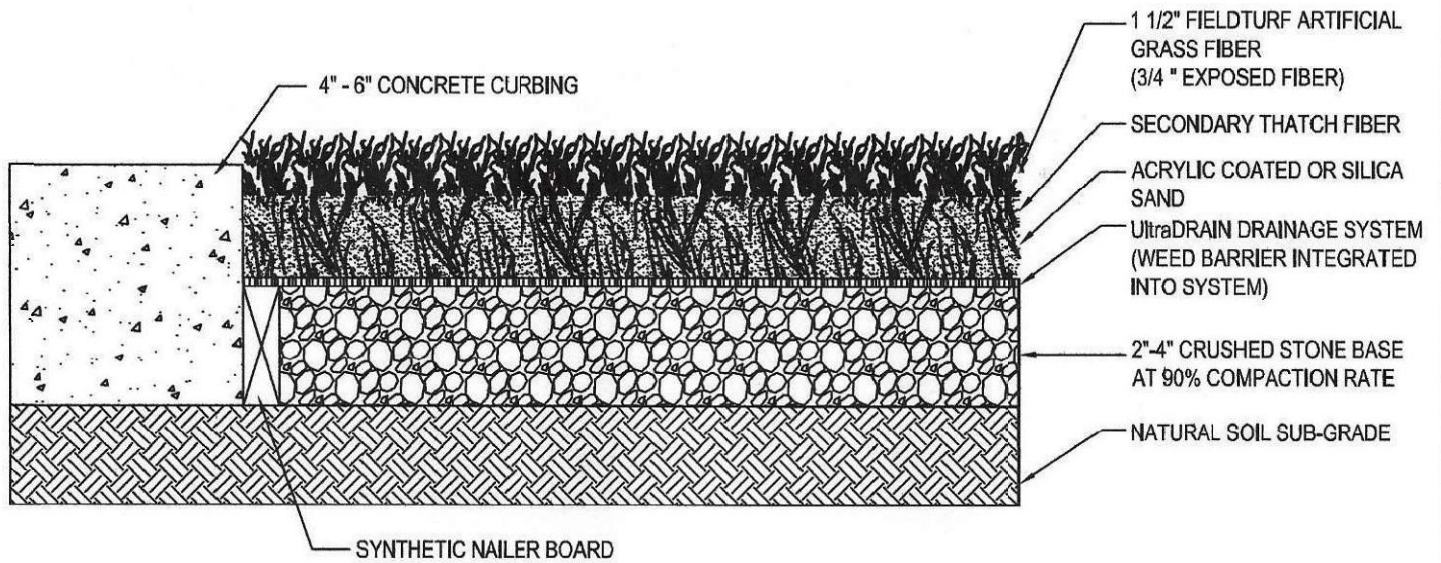

4" - 6" CONCRETE CURBING
(NOT SUPPLIED BY ALTERRA)

EDGE DETAIL - CONCRETE CURB

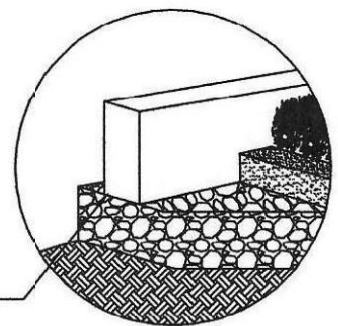


BENDER BOARD OR METAL EDGING
(NOT SUPPLIED BY ALTERRA)

EDGE DETAIL - LANDSCAPE EDGING MATERIAL

NOTES:

1. DRAINAGE RATE > 250 INCHES PER HOUR.
2. 100% POLYETHYLENE GRASS FIBER AND SECONDARY THATCH FIBER. AVAILABLE IN NUTMEG AND OLIVE COLORED YARN.
3. ADA COMPLIANT SYNTHETIC GRASS ACCESSIBLE SURFACE.
4. INSTALLATION TO BE COMPLETED IN ACCORDANCE WITH MANUFACTURER'S SPECIFICATIONS.
5. ALL DIMENSIONS ARE CONSIDERED TRUE AND REFLECT MANUFACTURER'S SPECIFICATIONS.

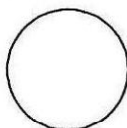

LANDSCAPE - ULTIMATE NATURAL

ULTIMATENATURAL

